


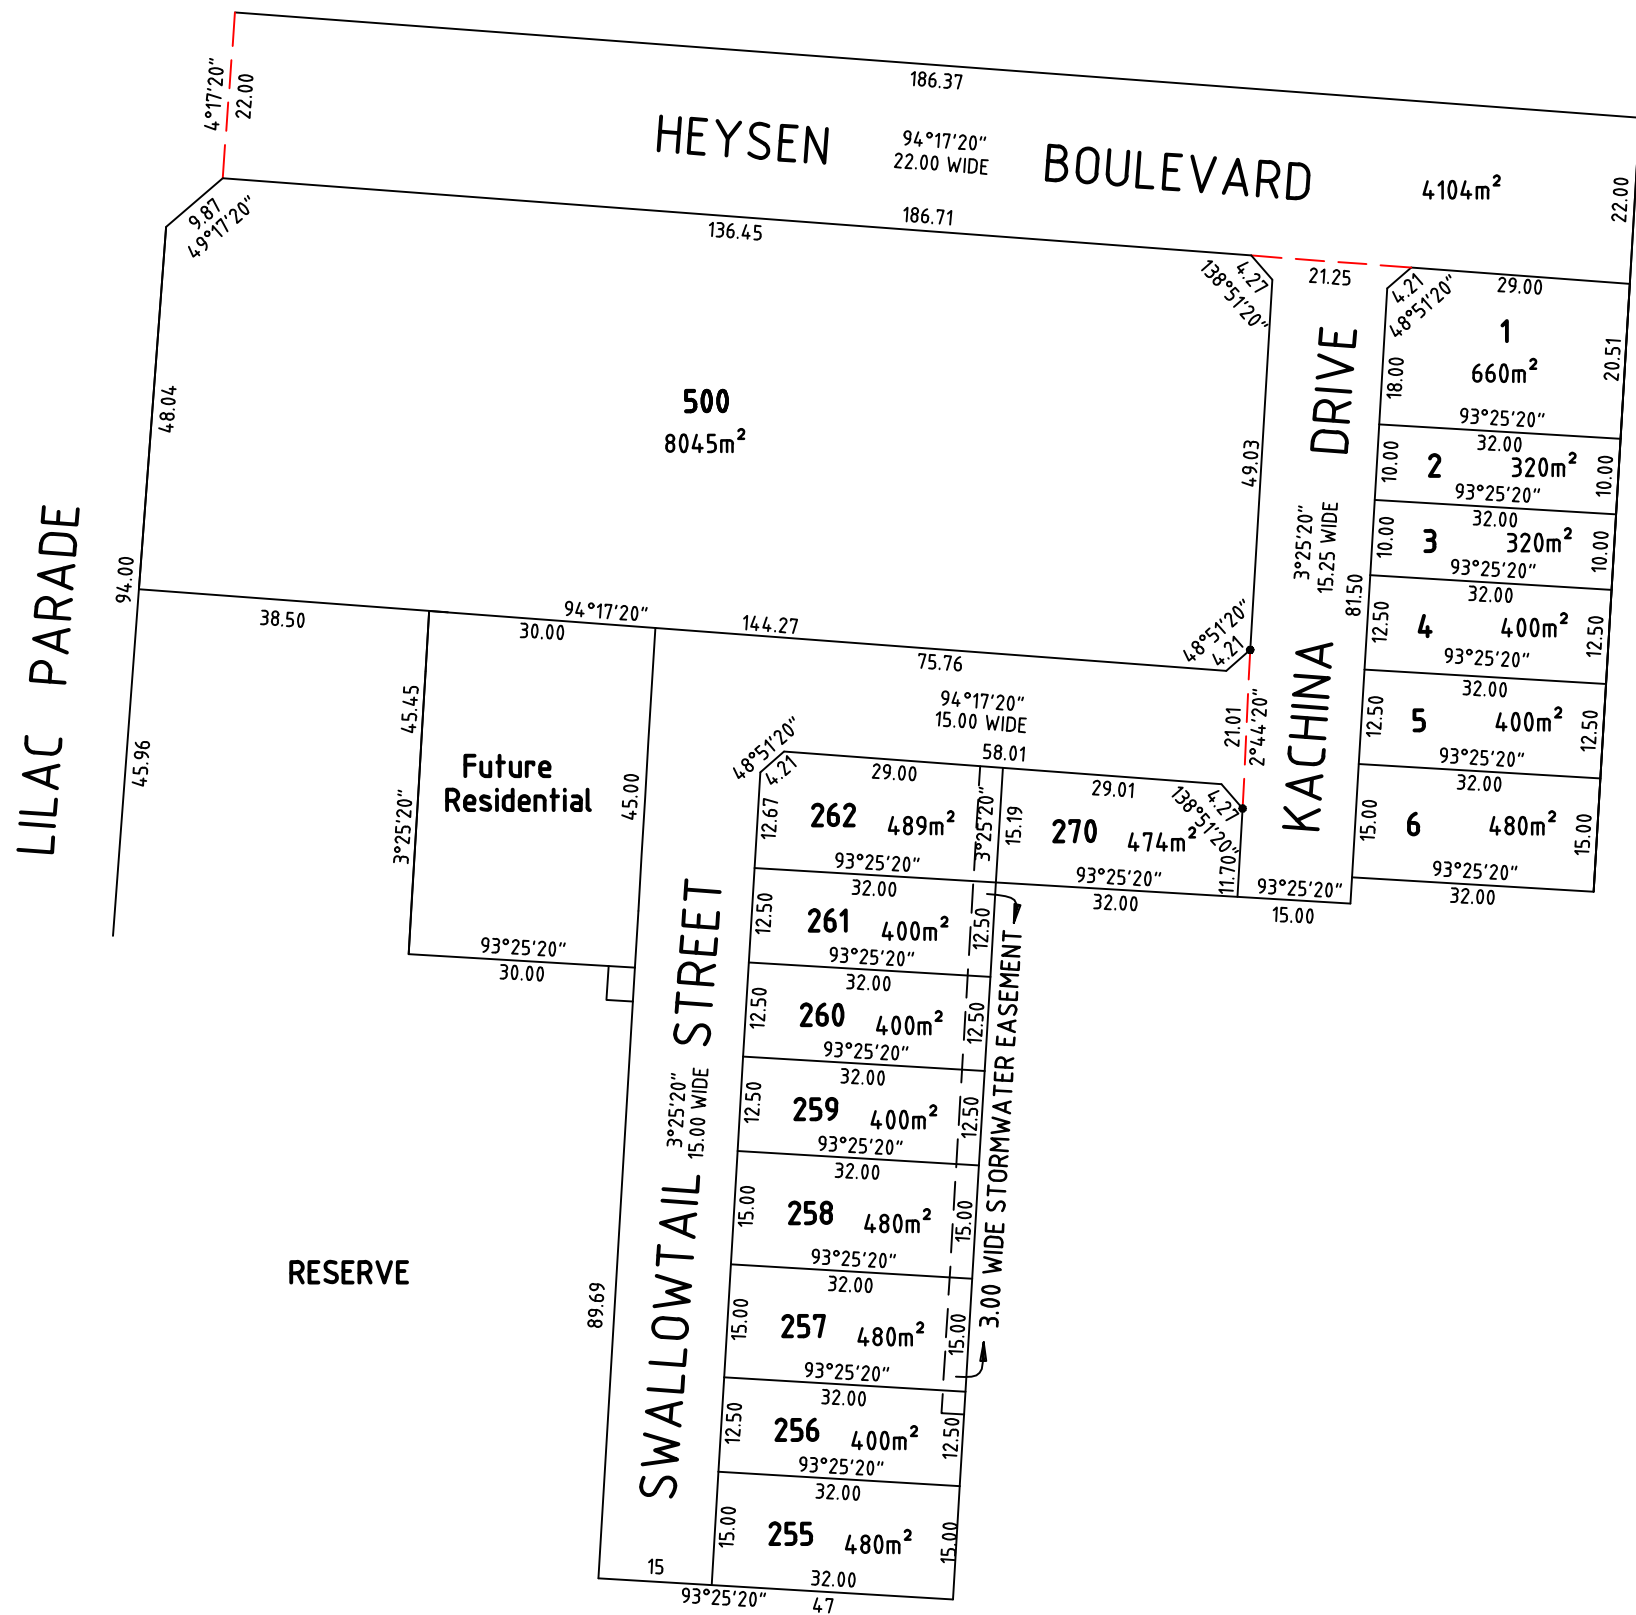

L	9/11/2018	STAGE 2 - LOTS 240 & 241 STAGE 5 - LOT 239	DEL	
REV	DATE	DESCRIPTION	CALC	FIELD
ADDITIONS, AMENDMENTS AND APPROVALS				

Alexander & Symonds Pty Ltd
11 King William Street Kent Town,
South Australia 5067
PO Box 1000 Kent Town, SA 5071
ABN 93007 753 988

T (08) 8130 1666
F (08) 8362 0099
W www.alexander.com.au
E adelaide@alexander.com.au

+ Property + Land Development +
+ Construction + Mining +
+ Spatial Information Management +



CLOVER PARK STAGE 2A MT BARKER PEGGING PLAN

DRAWING No.	SHEET	REVISION
A002415CAD CLOVER Stage 2B Rev L	1 OF 1	L