



SERVICES LEGEND:

- PROPOSED DRIVEWAY LOCATION (S-SINGLE, D-DOUBLE)
- ZERO LOT LINE
- SIDE ENTRY PIT (SEP.)
- JUNCTION BOX (J.B.)
- GRATED INLET PIT (GIP)
- FIELD GULLY (FG)
- ALLOTMENT STORMWATER CONNECTION
- STORMWATER INSPECTION OPENING
- STORMWATER PIPE - RCP PIPE
- STORMWATER PIPE - UPVC PIPE
- FUTURE STORMWATER PIPE
- SEWER CONNECTION
- FUTURE SEWER CONNECTION
- SEWER MAIN
- FUTURE SEWER MAIN
- EXISTING STORMWATER PIPE
- EXISTING SEWER CONNECTION
- EXISTING SEWER MAIN
- SEWER MAINTENANCE HOLE
- SEWER INSPECTION OPENING
- EXISTING WATER MAIN
- WATER MAIN
- FUTURE WATER MAIN
- ELECTRICAL PIT (NOTE REFER ELECTRICAL DRG. TO CONFIRM FINAL LOCATION, TYPICAL)
- ELECTRICAL PIT - CORNER ALLOTMENTS
- ELECTRICAL PIT - P7 IN FOOTPATH
- POTABLE WATER CONNECTION
- POTABLE WATER CONNECTION IN CAST IRON BOX
- PUBLIC LIGHT POLE
- TRANSFORMER/SWITCHING CUBICLE EASEMENT
- 100mm PVC IRRIGATION CONDUIT (300mm MIN. COVER)
- 75mm PVC IRRIGATION CONDUIT FROM DWELLING (300mm DEEP)
- EXISTING UNDERGROUND ELECTRICAL CABLE
- EXISTING ELECTRICAL POLE AND OVERHEAD SERVICES

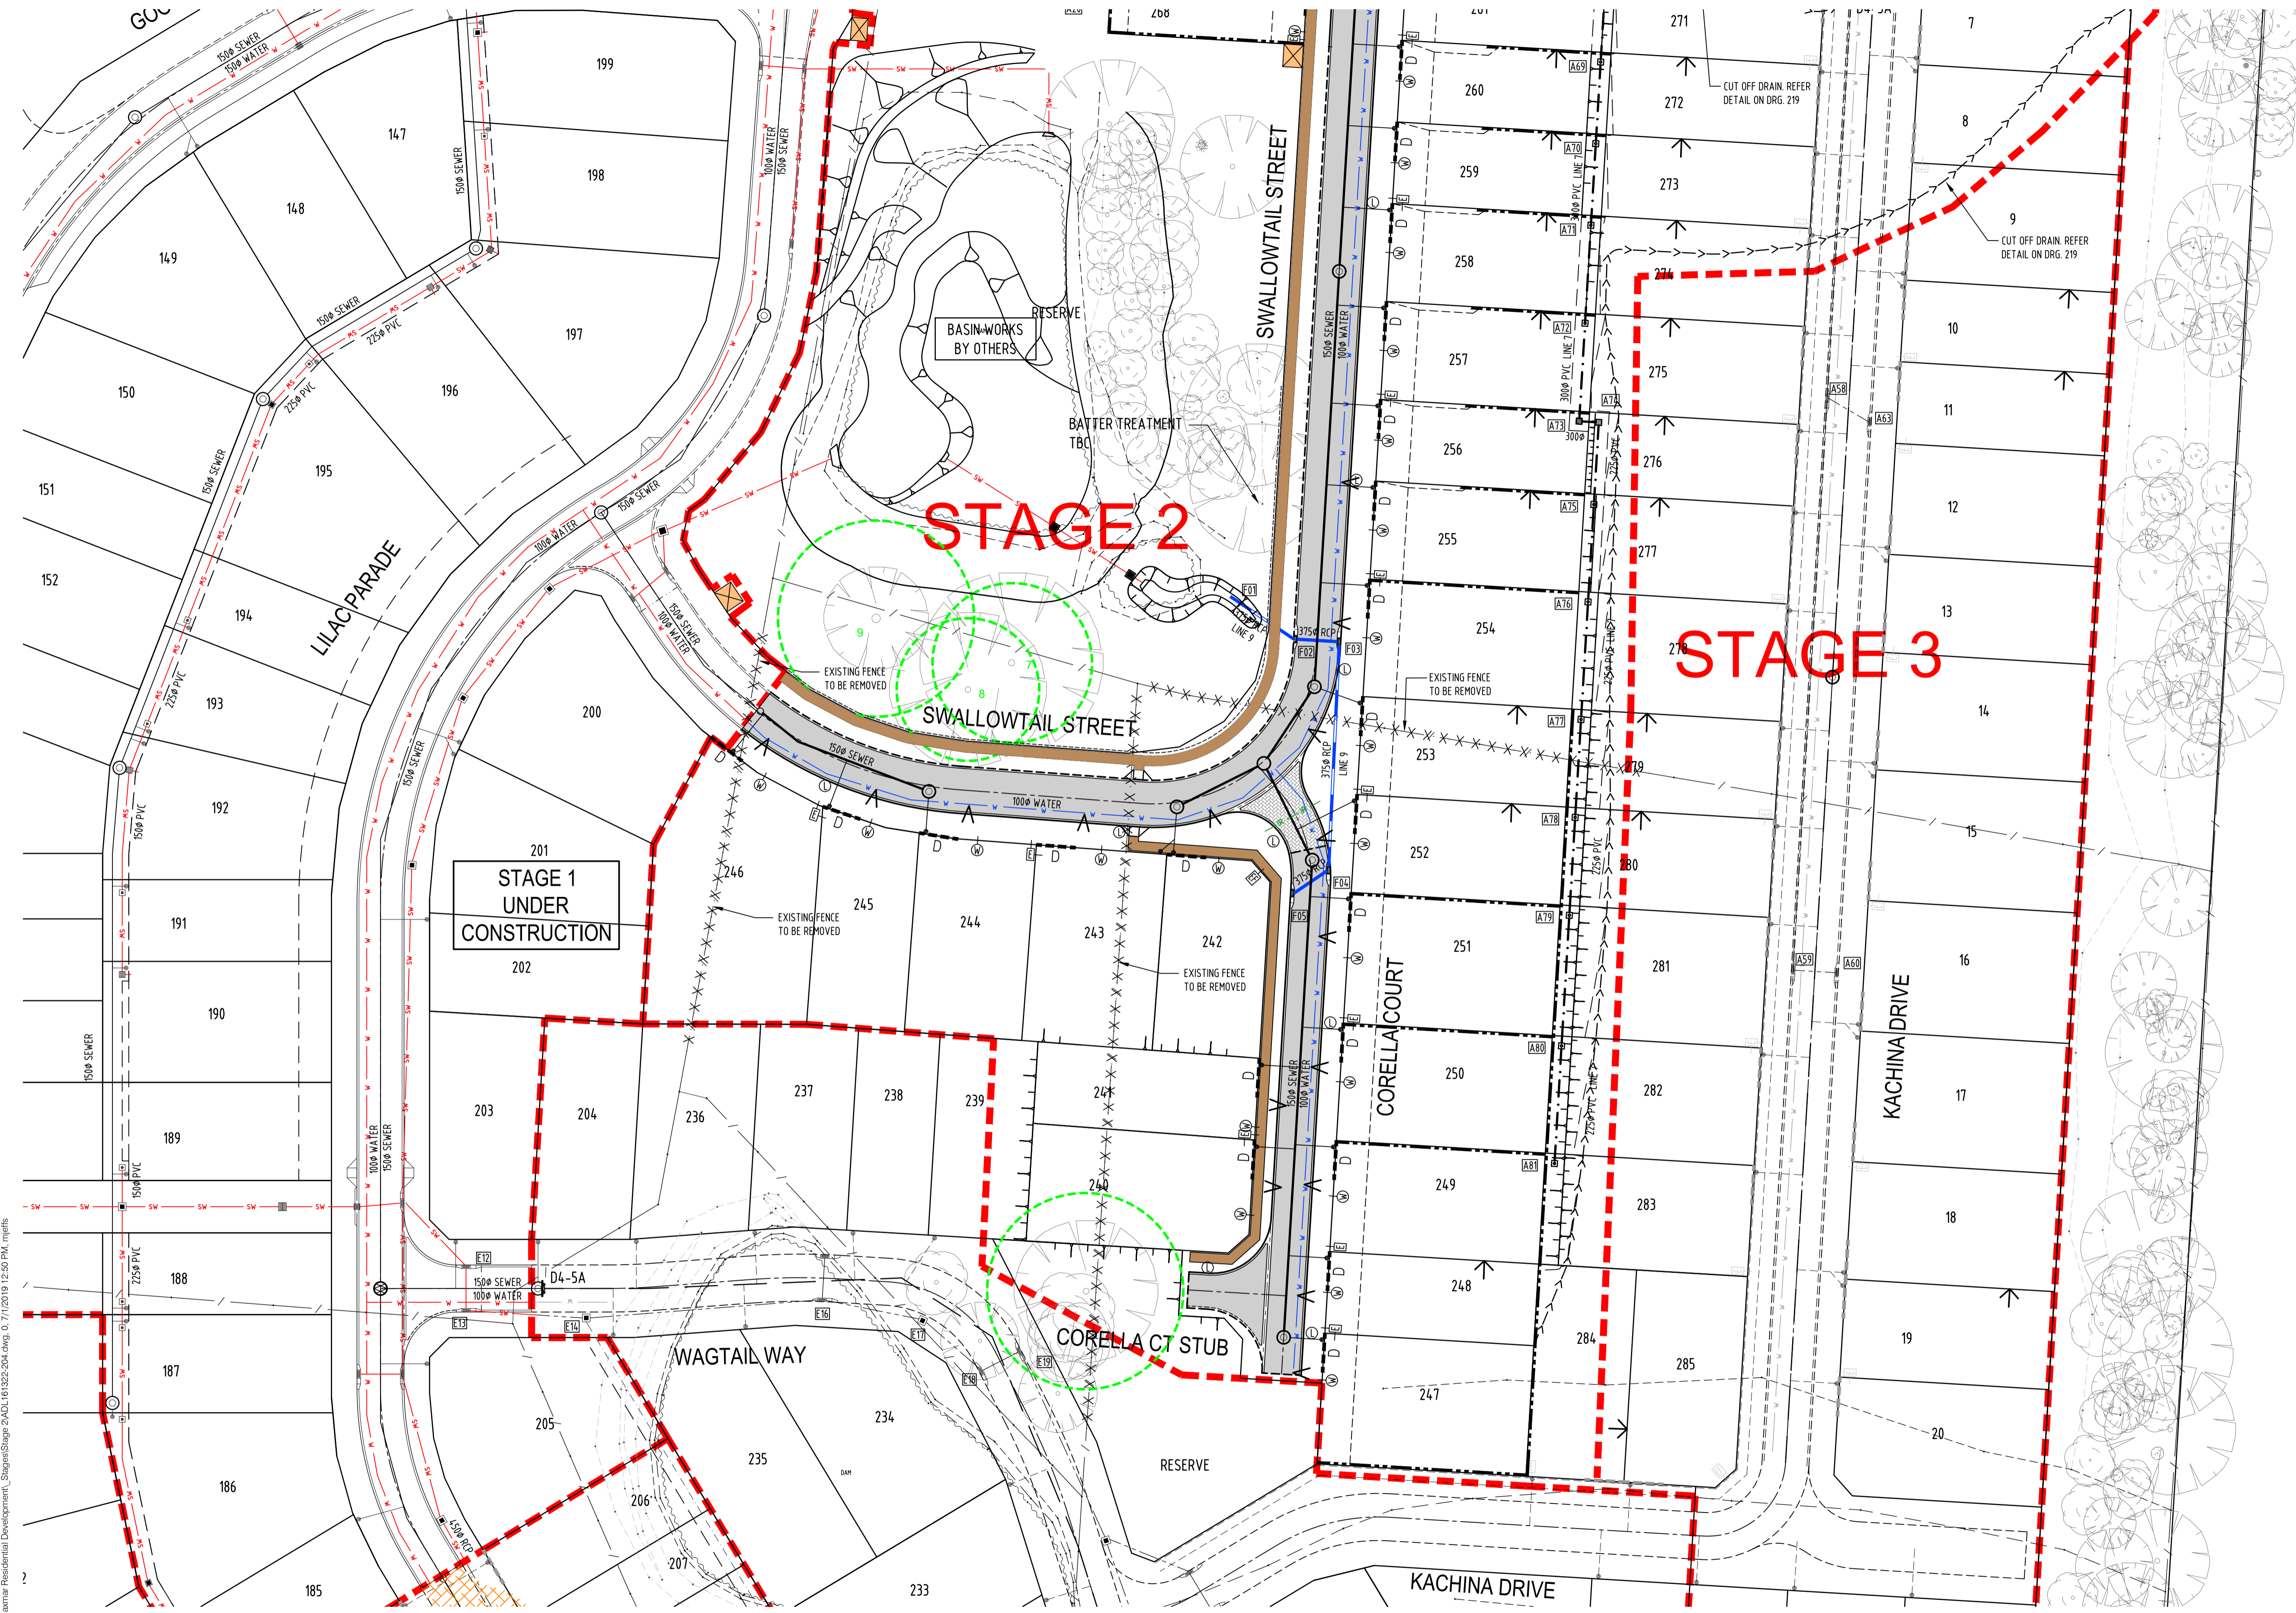

I:\2016\161301-161400\161322 - Flaxley Residential Development - Stages\Stage 2\ADL161322-204.dwg, 0:71/2019 12:50 PM, mjrlfs

When sheet printed full size, the scale bar is 100mm.  
0 50 100mm

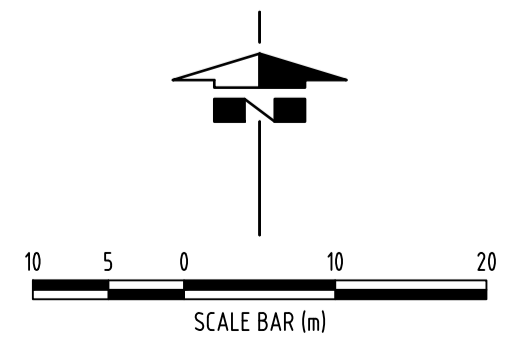

FOR APPROVAL  
NOT FOR CONSTRUCTION

REV.	DATE	DESCRIPTION	DRAFT	ENG.	CHKD
A	13.09.18	PRELIMINARY ISSUE	MJ	SA	
B	27.09.18	COUNCIL APPROVAL	MJ	SA	
C	27.11.18	RE-ISSUED FOR COUNCIL APPROVAL	MJ	SA	SA
D	13.12.18	REVISIONS AS CLOUDED	MJ	SA	
E	7.01.19	ISSUED FOR CONSTRUCTION	MJ	SA	SA

**WGA**  
WALLBRIDGE GILBERT AZTEC  
60 Wyatt Street, Adelaide  
South Australia 5000  
Telephone 08 8223 7433  
Email adelaide@wga.com.au

**CLOVER PARK - STAGE 2**  
FLAXLEY ROAD, MOUNT BARKER  
FOR LANSER COMMUNITIES  
SERVICES PLAN 2/2

**A1** DRAWING NUMBER  
Job Number Sheet No. Rev.  
Design MWRJ Drawn MWRJ  
**ADL161322 204**