

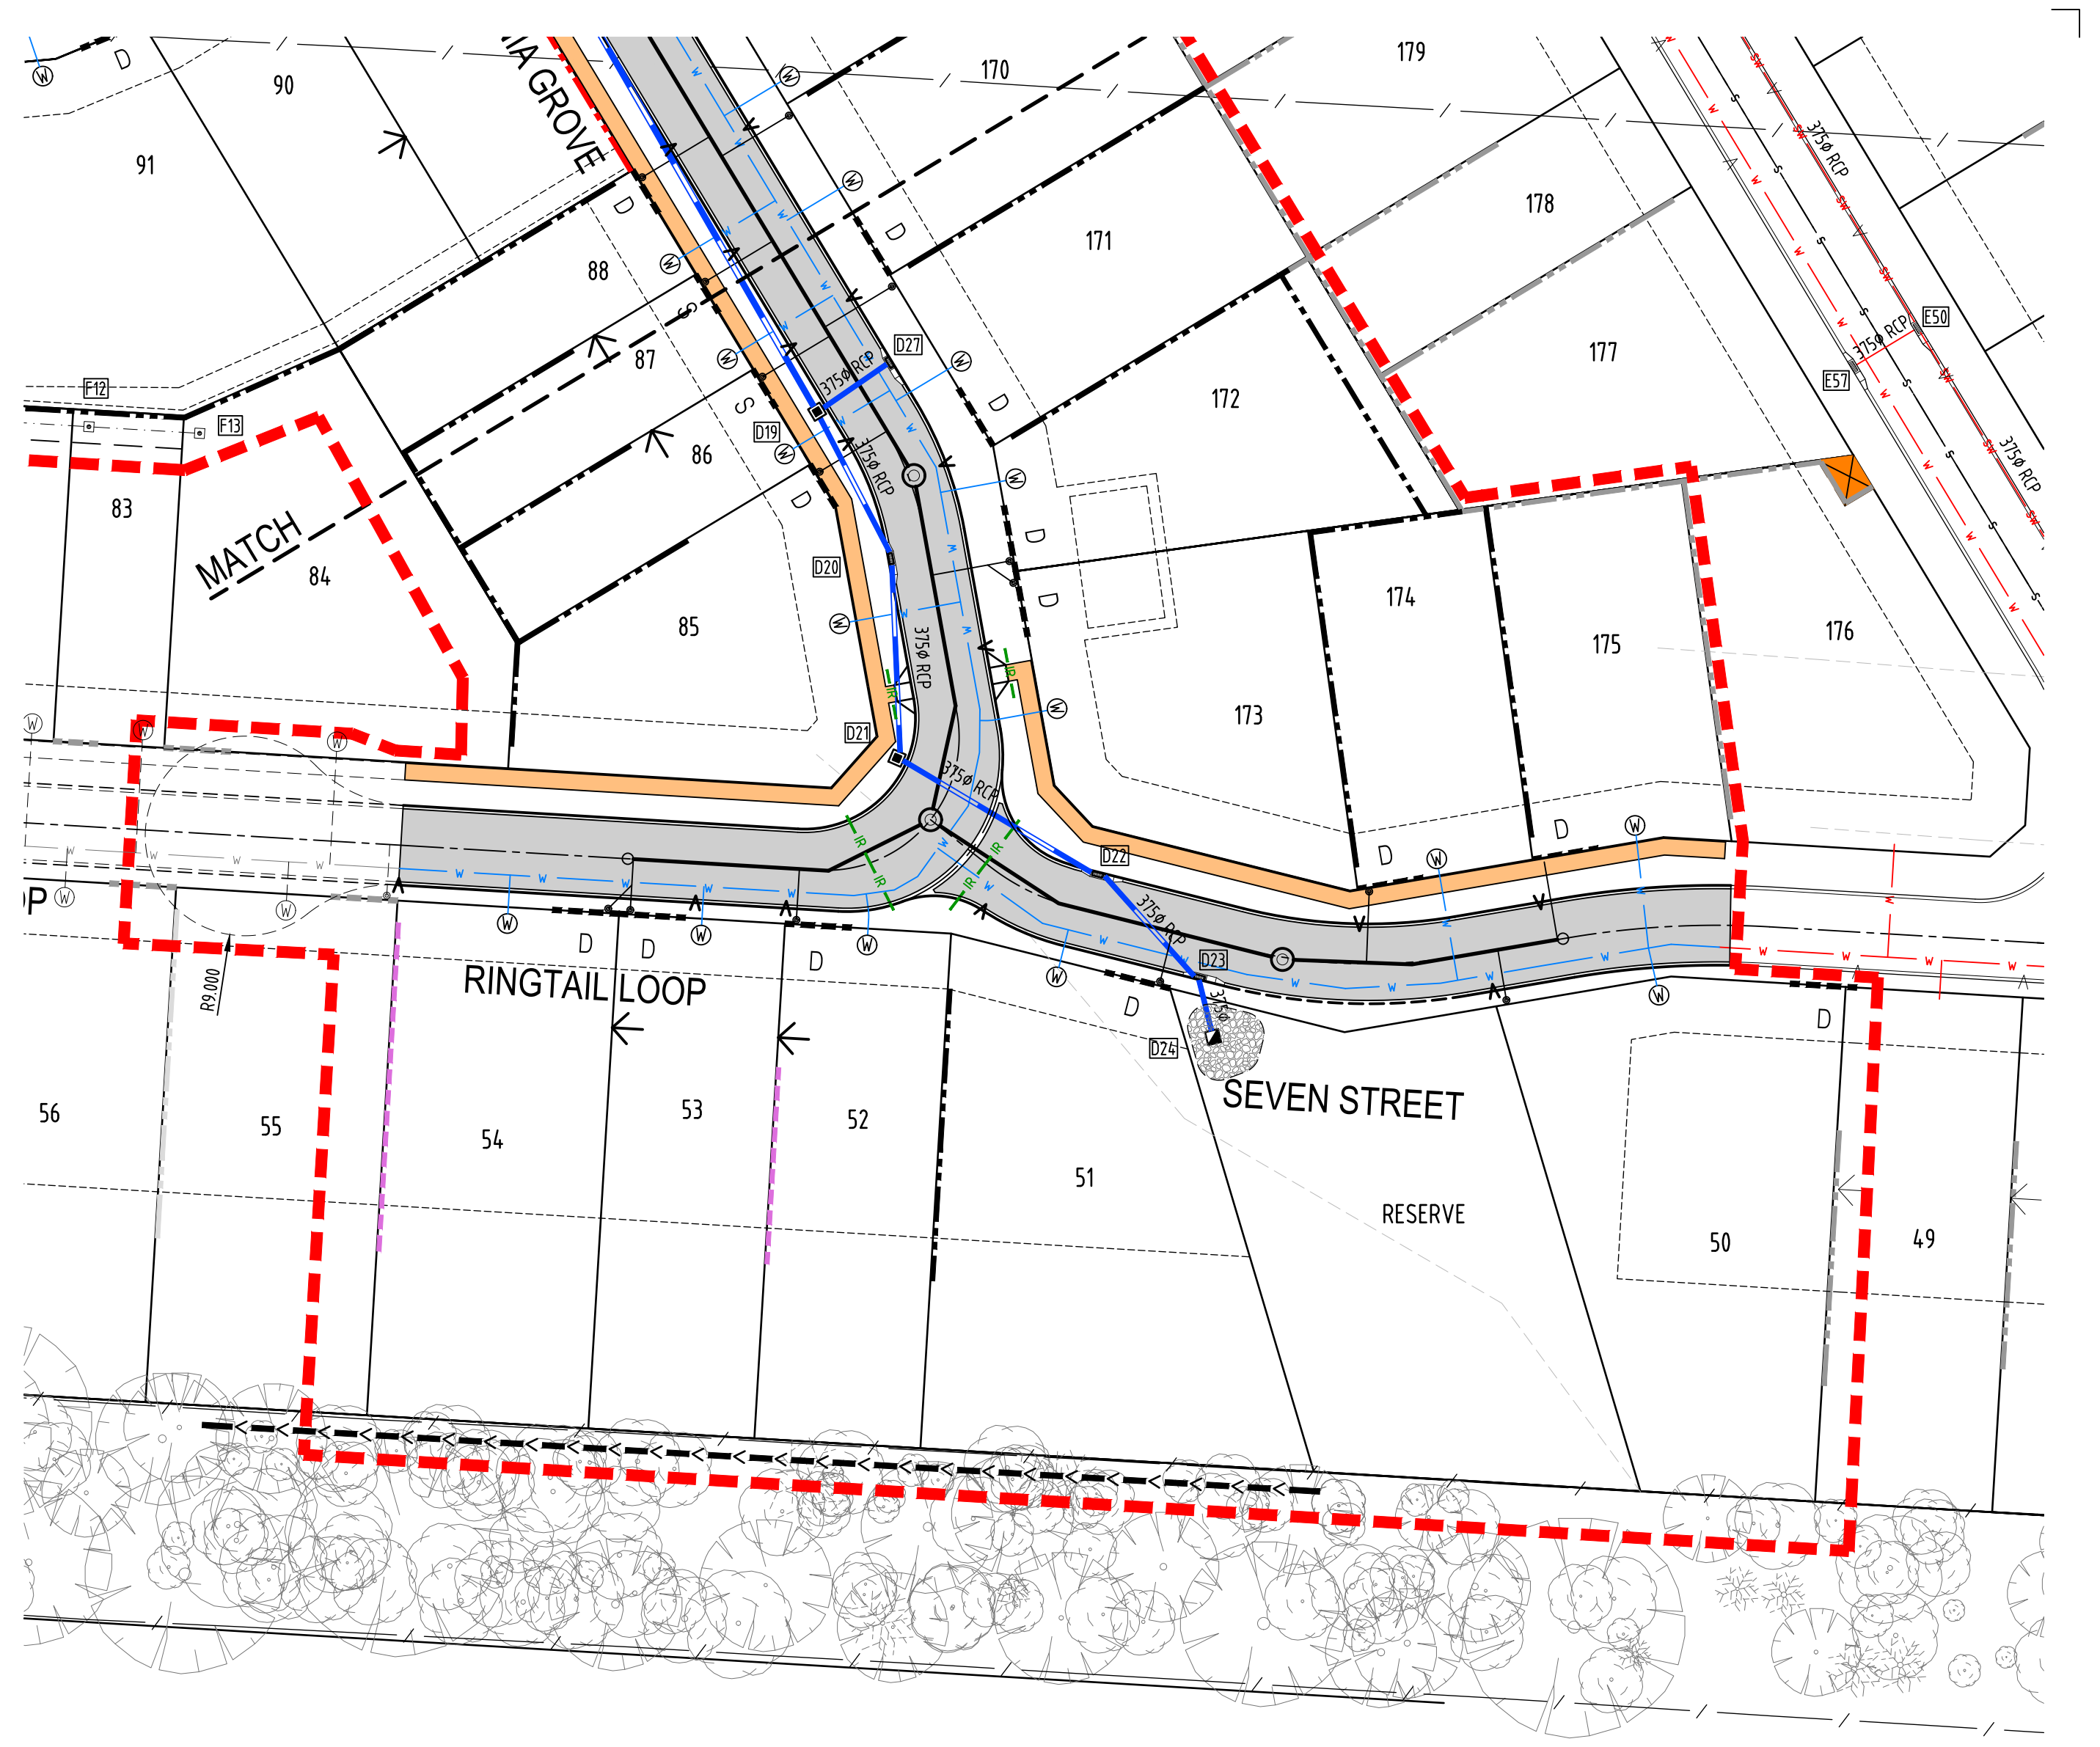


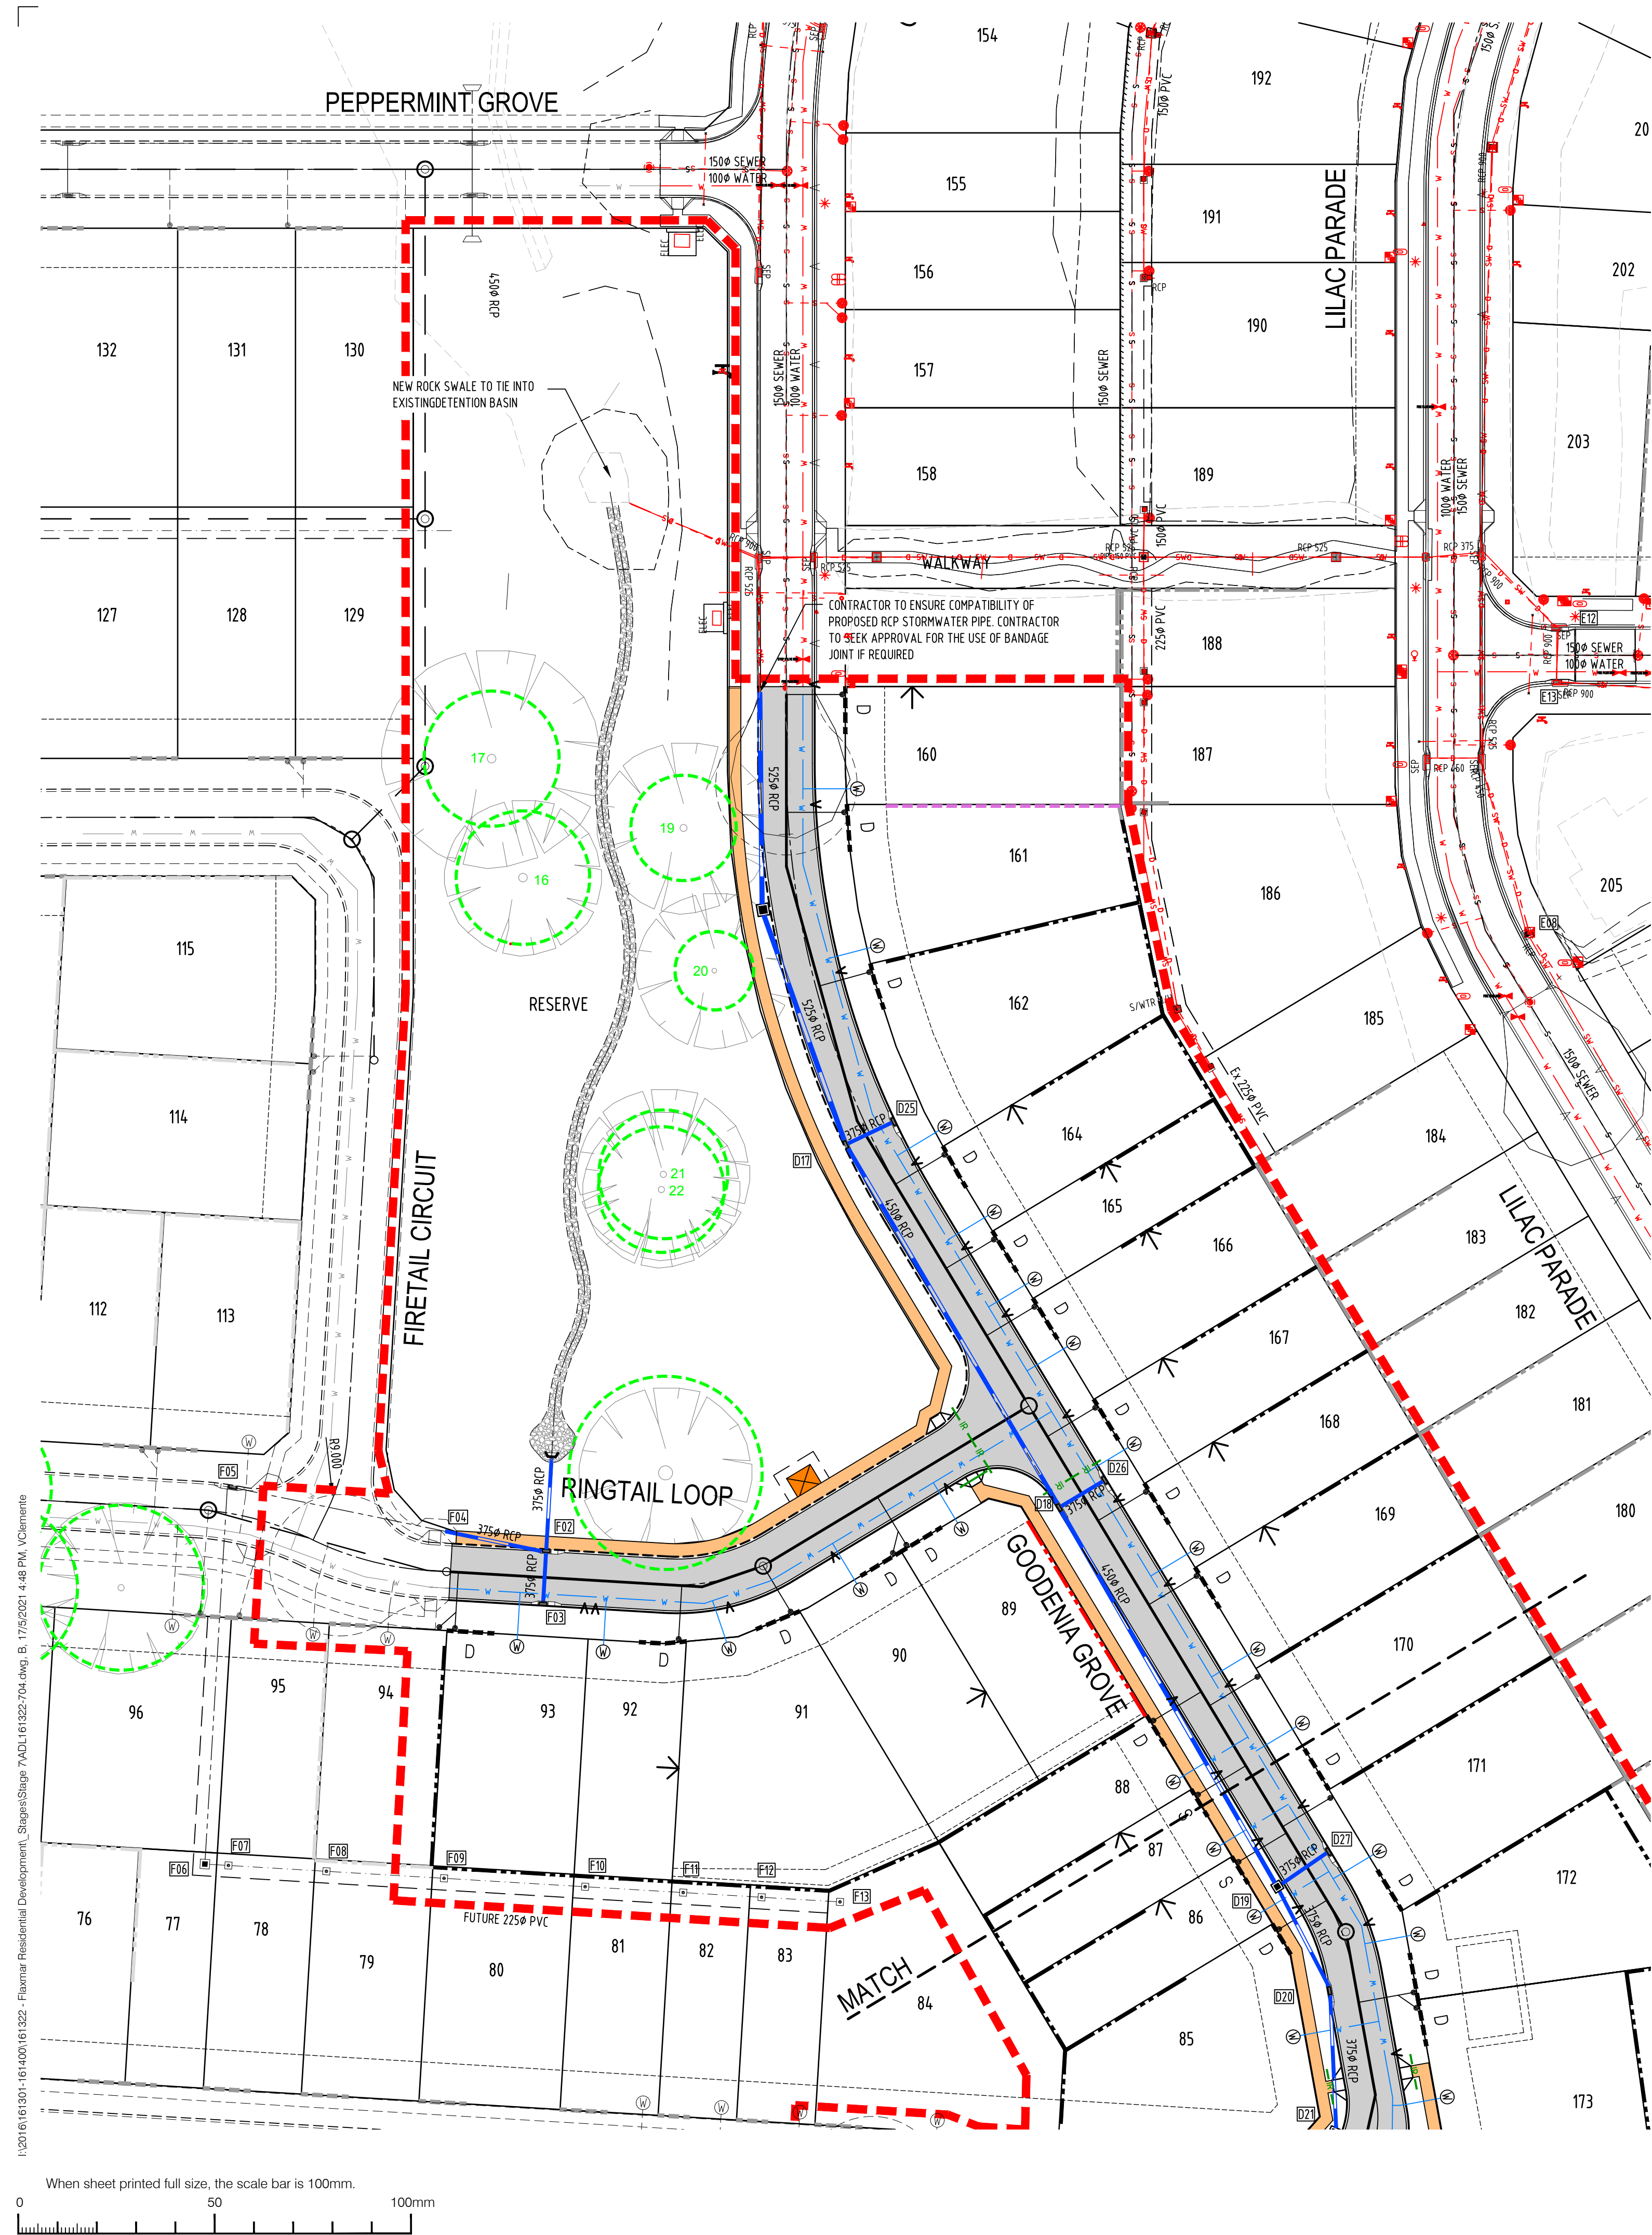

SERVICES LEGEND:

- S/D PROPOSED DRIVEWAY LOCATION (S-SINGLE, D-DOUBLE)
- ← ZERO LOT LINE
- SE SIDE ENTRY PIT (SEP.)
- JUNCTION BOX (J.B.)
- GRADED INLET PIT (GIP.)
- FIELD GULLY (FG.)
- ALLOTMENT STORMWATER CONNECTION
- STORMWATER INSPECTION OPENING
- STORMWATER PIPE - RCP PIPE
- STORMWATER PIPE - UPVC PIPE
- FUTURE STORMWATER PIPE
- SEWER CONNECTION
- FUTURE SEWER CONNECTION
- SEWER MAIN
- FUTURE SEWER MAIN
- EXISTING STORMWATER PIPE
- EXISTING SEWER CONNECTION
- EXISTING SEWER MAIN
- SEWER MAINTENANCE HOLE
- SEWER INSPECTION OPENING
- EXISTING WATER MAIN
- WATER MAIN
- FUTURE WATER MAIN
- ELECTRICAL PILLAR
- ELECTRICAL P7 JUNCTION PIT
- EXISTING ELECTRICAL PILLAR
- EXISTING ELECTRICAL P7 JUNCTION PIT
- POTABLE WATER CONNECTION
- POTABLE WATER CONNECTION IN CAST IRON BOX
- PUBLIC LIGHT POLE
- TRANSFORMER/SWITCHING CUBICLE EASEMENT
- 100mm PVC IRRIGATION CONDUIT (300mm MIN. COVER)
- 75mm PVC IRRIGATION CONDUIT FROM DWELLING (300mm DEEP)
- EXISTING UNDERGROUND ELECTRICAL CABLE
- EXISTING ELECTRICAL POLE AND OVERHEAD SERVICES

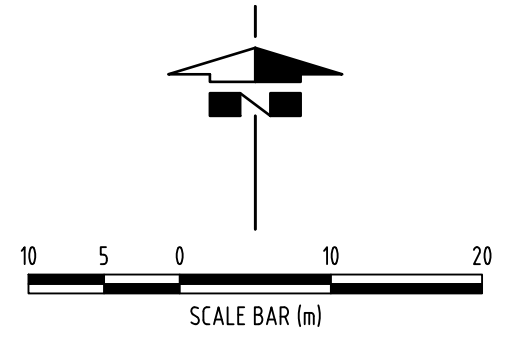

TENDER ISSUE
NOT FOR CONSTRUCTION

REV.	DATE	DESCRIPTION	DRAFT	ENG.	CHKD
A	19.03.21	FOR CLIENT REVIEW	VC	JB	
B	17.05.21	TENDER ISSUE	VC	JB	

WGA
WALLBRIDGE GILBERT
AZTEC
60 Wyatt Street, Adelaide
South Australia 5000
Telephone 08 8223 7433
Email adelaide@wga.com.au

CLOVER PARK - STAGE 7
FLAXLEY ROAD, MOUNT BARKER
CLOVER PARK PROPERTY HOLDINGS
SERVICES PLAN

A1

DRAWING NUMBER
Job Number
Sheet No.
Rev.

Design
MWRJ

Drawn
MWRJ

ADL161322

704

B

I:\2016\161322-1614001\61322 - Flaxley Residential Development\Stages\Stage 7\ADL161322-704.dwg, B, 17/05/2021, 4:48 PM, J.Clements

When sheet printed full size, the scale bar is 100mm.
0 50 100mm